
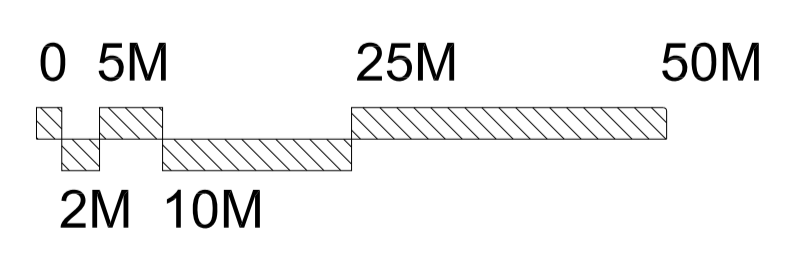


Existing trees to be removed

RS = Retaining structure

Area within red line site boundary = 9868 sq.m

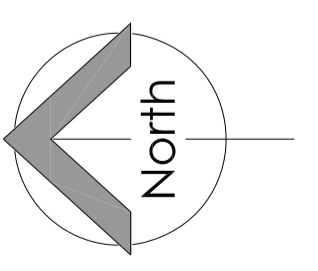

Copyright Notice:  
This drawing is the copyright of Steve Wells Associates and shall not be reproduced without permission. © 2018  
General Notes

No.	Revision / Issue	Date

Issue Purpose  
**Planning**  
Client  
Millthorpe School  
Project  
New Sports Development  
Millthorpe School  
Nunthorpe Avenue  
York, YO23 1WF

**STEVE WELLS ASSOCIATES**  
... making sport happen

Churchill House, Mill Hill, Pontefract, West Yorkshire,  
WF8 4HY 1: 01977 797258 e: mail@stevewells-associates.com

Proposed Site Plan	
Drawn by NG	Checked by DKW
Scale 1:600 @ A1	Date May 2018
Draw No. MSS-42	Rev. 